

[17] NEW 20' X 4' LONG SEAMLESS BULLETIN BOARDS 36" AFF.

NEW 4" WIDE PAINTED STRIPE AROUND WELDING AREA.

ALL EXISTING WALLS ARE TO BE CLEANED AND PAINTED.

(22) NEW SEMI CIRCULAR WASH STATION, REFER TO MECHANICAL AND PLUMBING DRAWINGS

(26) NEW ALUMINUM STORE FRONT SYSTEM. REFER TO WINDOW & DOOR SCEDULE.

[18] NEW STEEL COLUMN. REFER TO STRUCTURAL DRAWINGS.

[23] NEW LAVATORY, REFER TO PLUMBING DRAWINGS.

NEW WINDOW, REFER TO WINDOW SCHEDULE,

(27) NEW ELECTRICAL BOX, REFER TO ELECTRICAL DRAWINGS.

(30) NEW SOFFIT. REFFER TO MECHANICAL DRAWINGS

NEW SLIDING WINDOW. REFER TO WINDOW SCHEDULE.

(34) NEW MECHANICAL LOUVER, REFER TO MECHANICAL DRAWINGS

(36) NEW 16' X 4' LONG SEAMLESS BULLETIN BOARDS 36" AFF.

[37] REWORK PARTITION FOR ADA ACCESS AND MINIMUM DIMENSIONS.

NEW METAL PANEL WALL SYSTEM.


19 NEW 12" X 18" LOCKERS.

(28) NEW CARD ENTRY READER.

(31) EXISTING DOWNSOUT TO REMAIN

(33) NEW VENDING MACHINES

(32) EXISTING OVERHEAD DOOR TO REMAIN

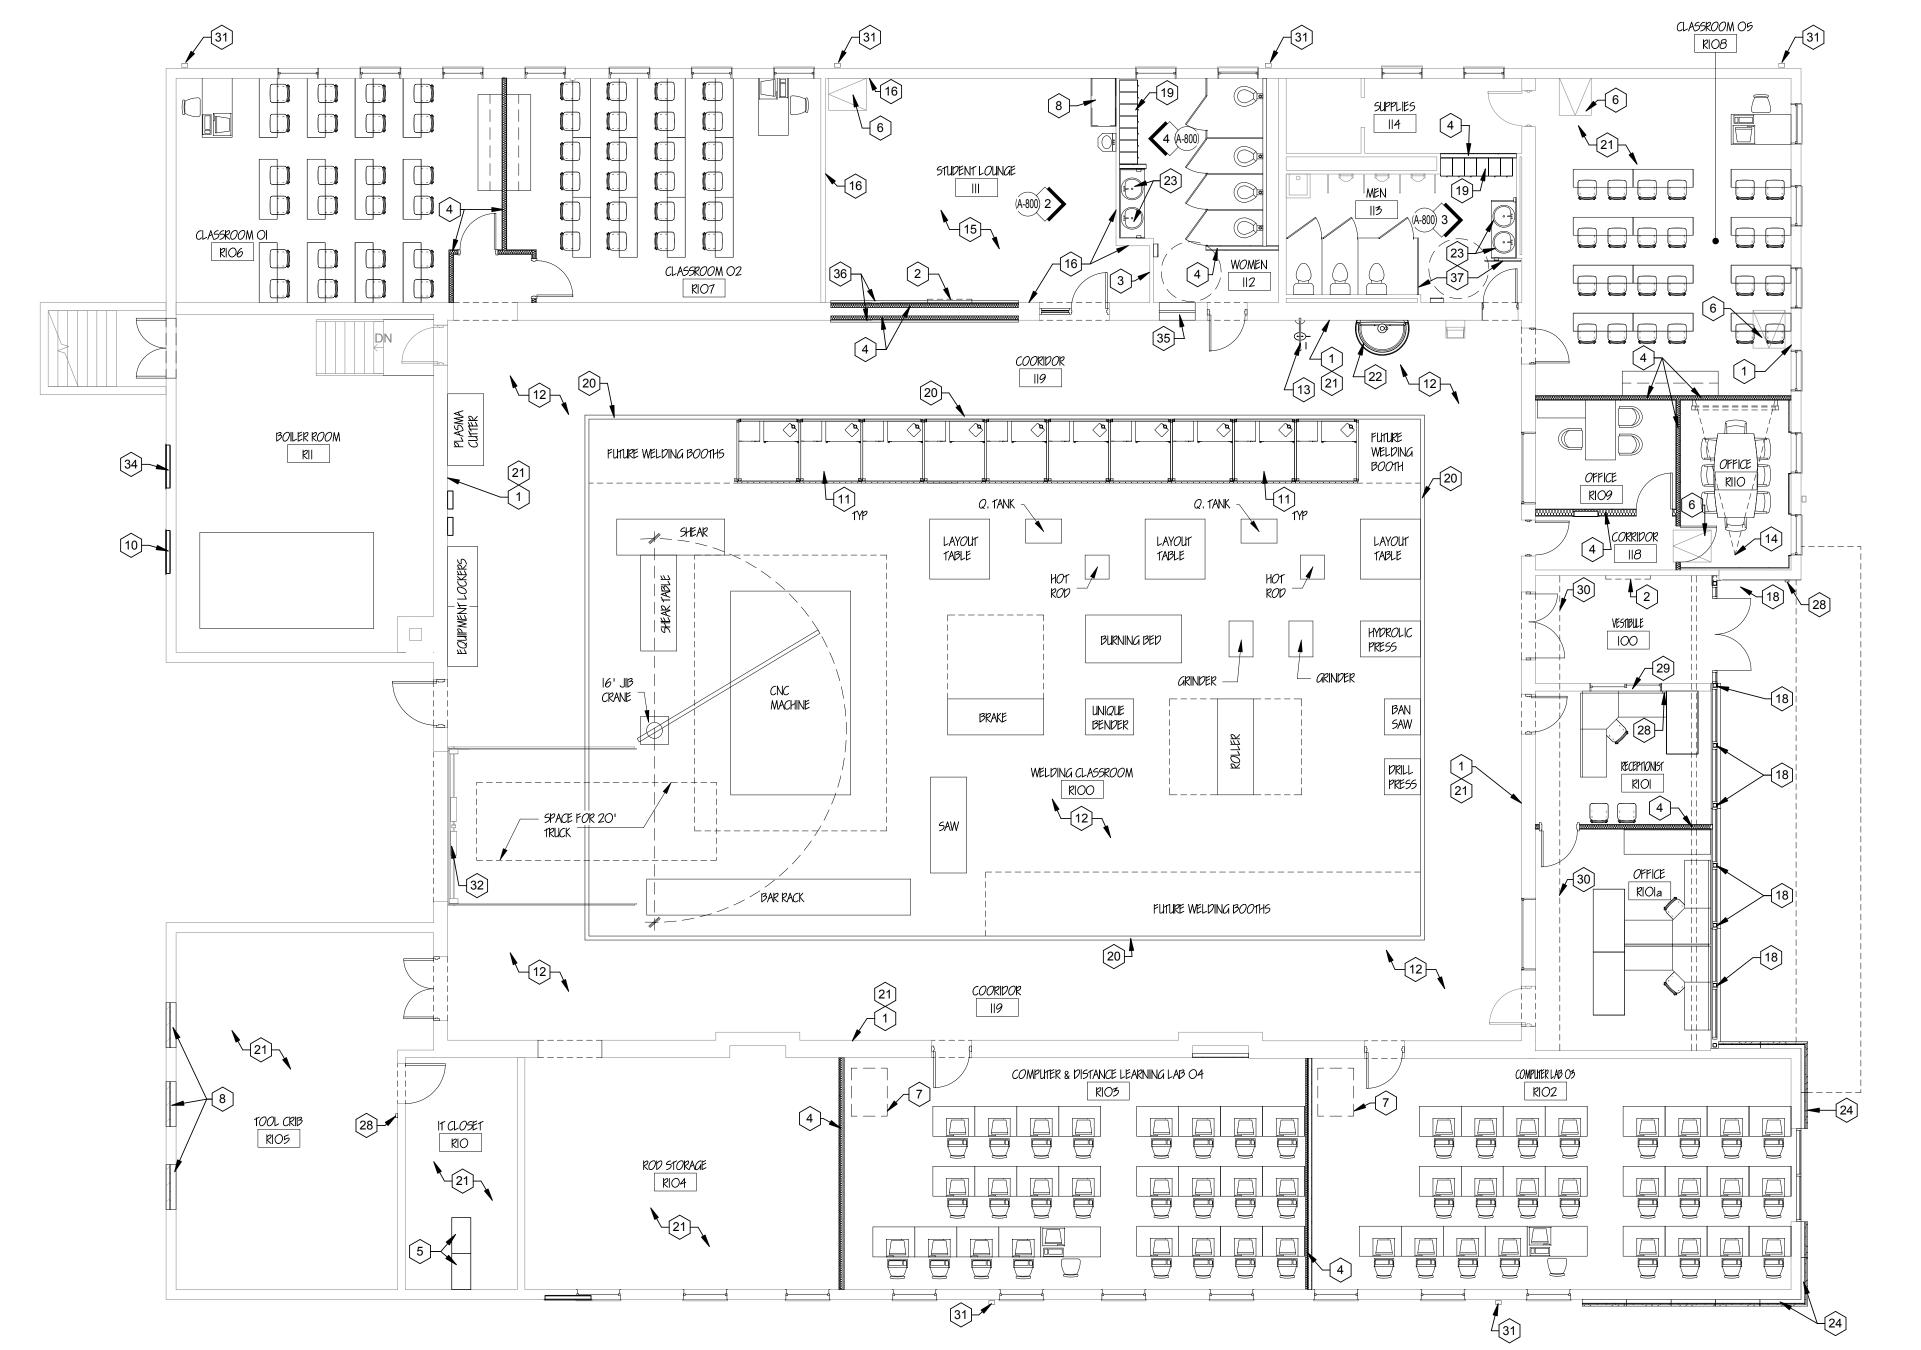



Armory Renovation F-101

© COPYRIGHT 2010 FMD ARCHITECTS INC. ALL RIGHTS RESERVED

JOB NUMBER: 11-913A

7-03-2012 BID DOCUMENTS